


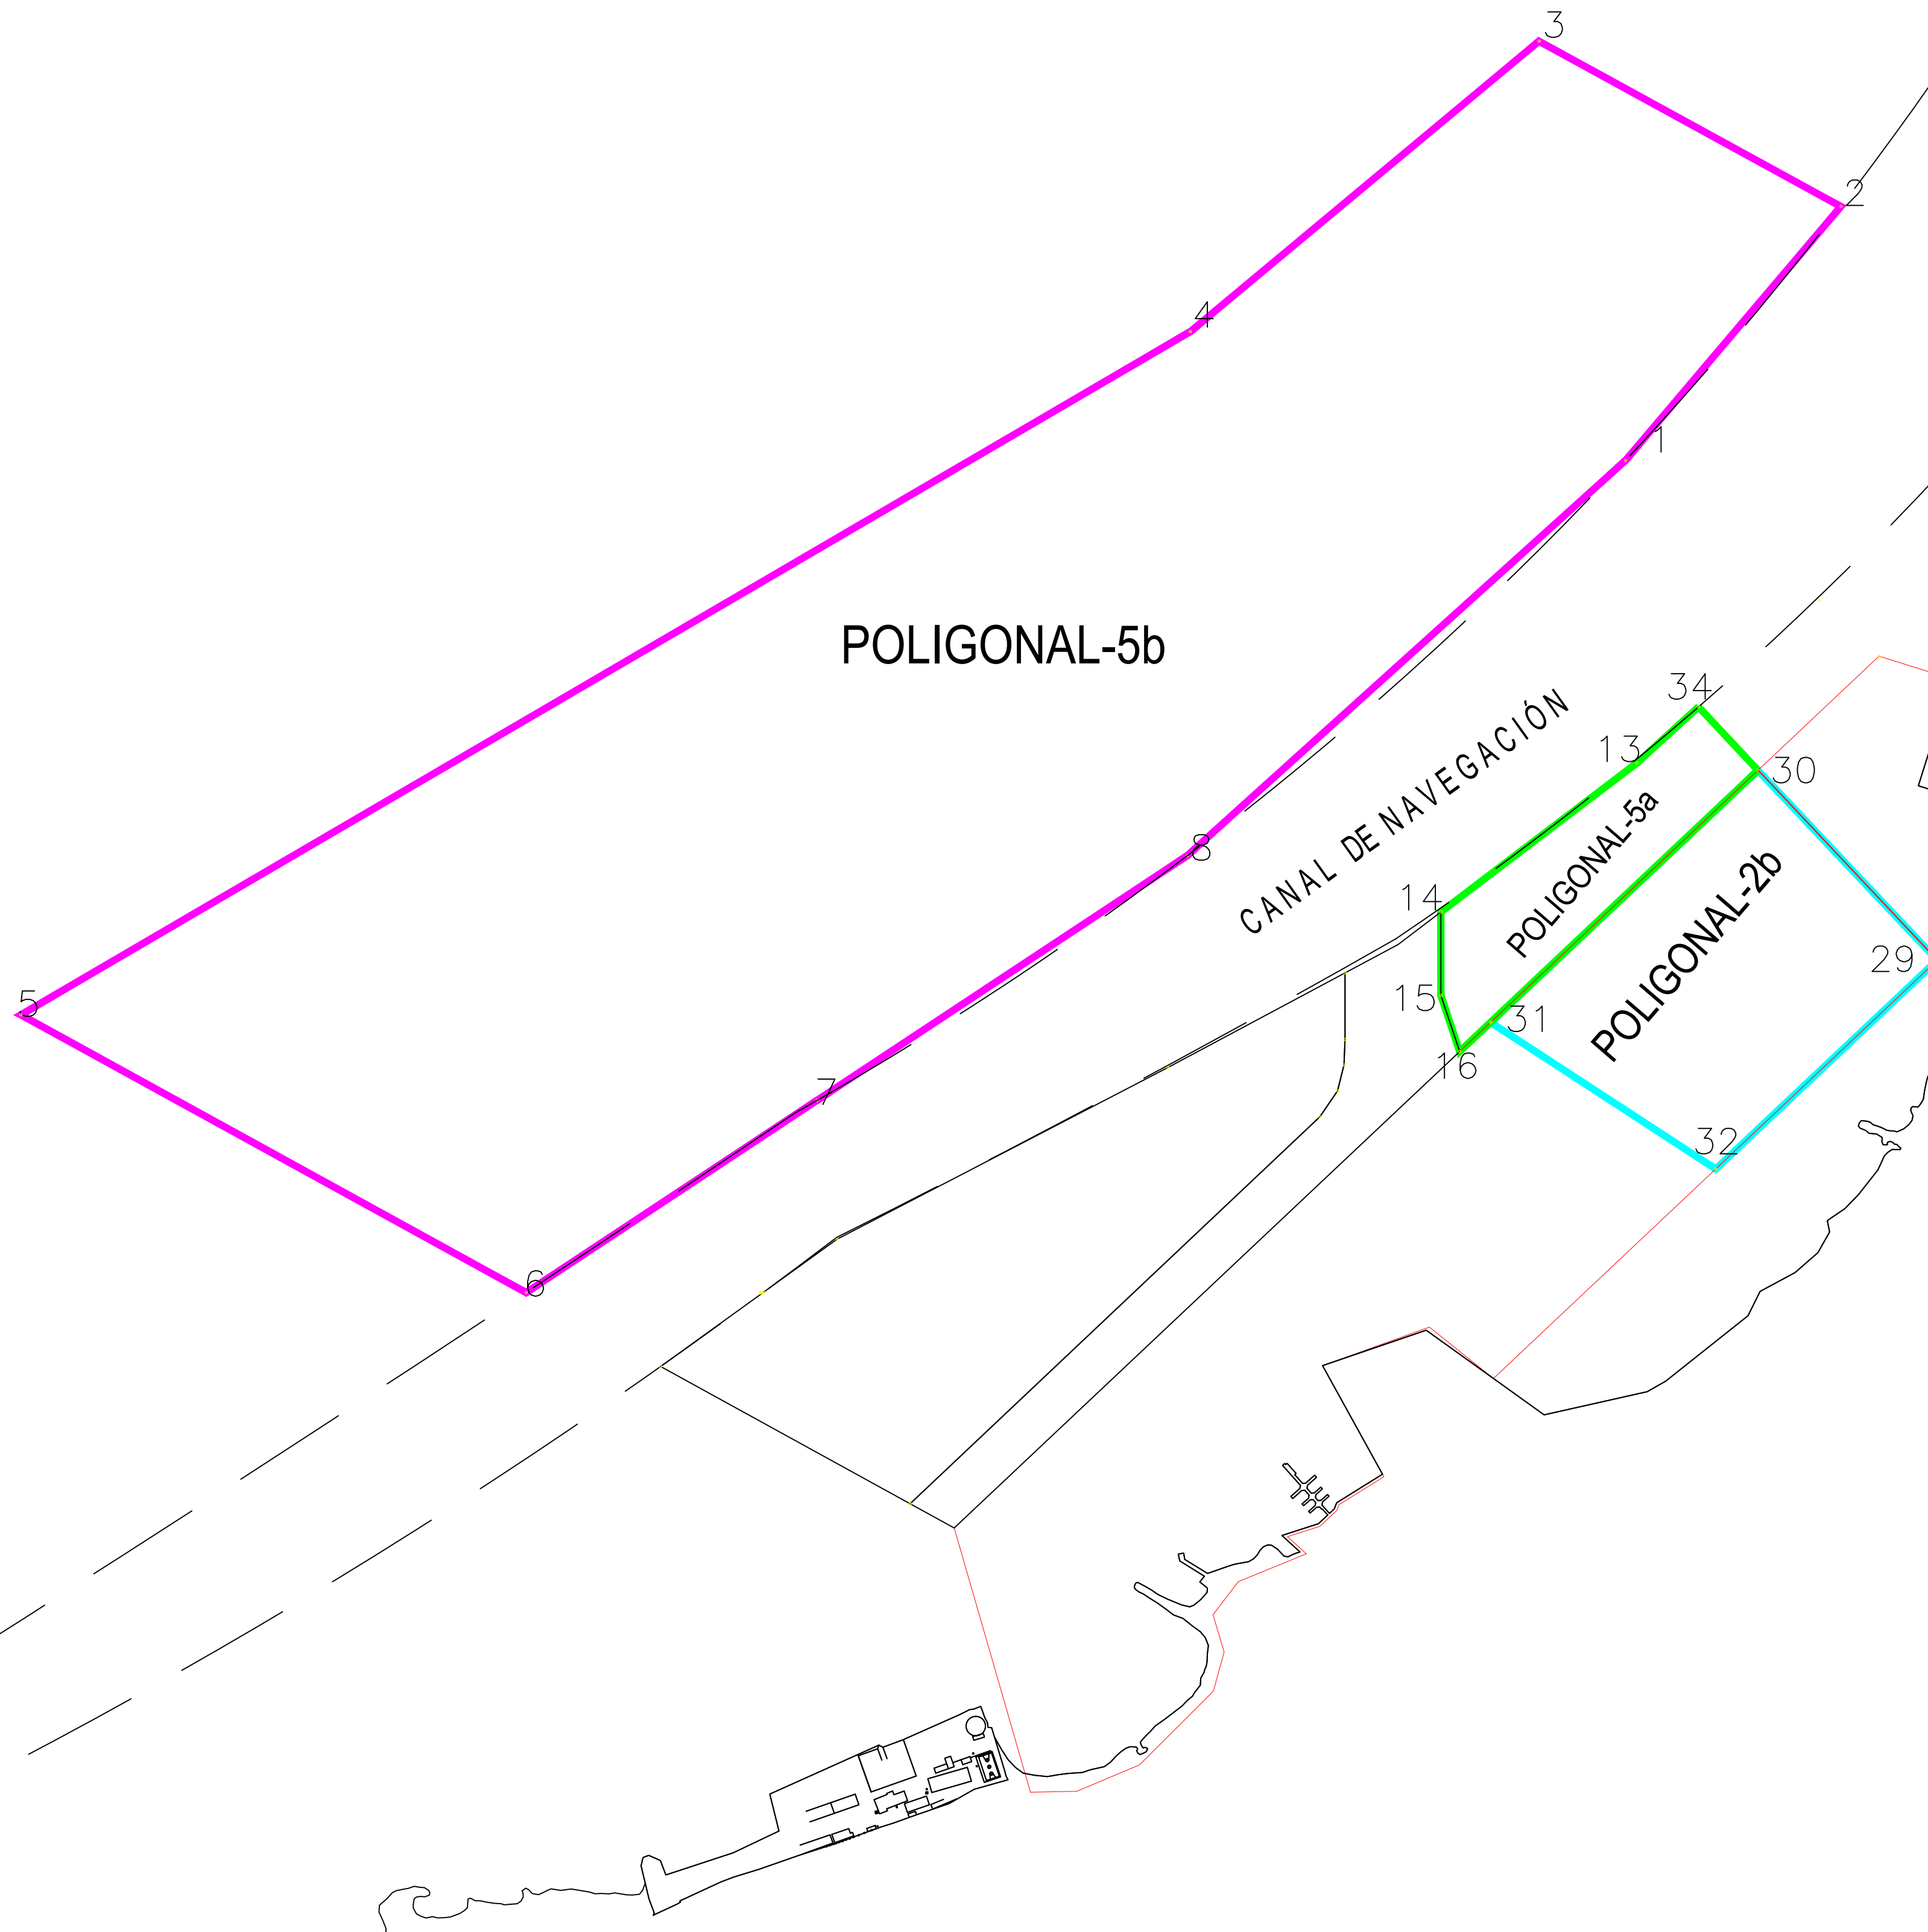

CUADRO DE CONSTRUCCION POLIGONAL- 5B						
LADO		RUMBO	DISTANCIA	V	C O O R D E N A D A S	
EST	PV				Y	X
1	2	N 40°18'07.40" E	347.534	2	2,672,607.1501	568,794.1403
2	3	N 61°17'21.64" W	359.078	3	2,673,044.6916	569,018.9315
3	4	S 50°12'43.52" W	473.570	4	2,672,741.6316	568,704.0000
4	5	S 59°42'42.71" W	1,412.970	5	2,672,029.0016	567,120.0000
5	6	S 61°12'06.96" E	601.529	6	2,671,739.2304	567,647.1340
6	7	N 56°33'33.53" E	363.720	7	2,671,939.6667	567,950.6424
7	8	N 56°32'34.80" E	462.920	8	2,672,194.8794	568,336.8562
8	1	N 47°57'47.99" E	615.691	1	2,672,607.1501	568,794.1403

SUPERFICIE = 831,174.079 m2

CUADRO DE CONSTRUCCION						
LADO		RUMBO	DISTANCIA	V	C O O R D E N A D A S	
EST	PV				Y	X
30	34	N 43°03'37.91" W	90.664	34	2,672,284.0005	568,932.4020
34	13	S 47°41'56.40" W	87.148	13	2,672,350.2426	568,870.4992
13	14	S 52°46'23.47" W	256.810	14	2,672,136.2270	568,601.5588
14	15	S 00°02'06.16" E	86.959	15	2,672,049.2678	568,601.6120
15	16	S 18°28'09.76" E	61.759	16	2,671,990.6898	568,621.1771
16	30	N 46°41'50.43" E	427.659	30	2,672,284.0005	568,932.4020

SUPERFICIE = 40,915.608 m2

CUADRO DE CONSTRUCCION POLIGONAL -2B						
LADO		RUMBO	DISTANCIA	V	C O O R D E N A D A S	
EST	PV				Y	X
				29	2,672,086.0064	569,119.5260
29	30	N 43°22'59.66" W	272.428	30	2,672,284.0005	568,932.4020
30	31	S 46°41'50.43" W	383.197	31	2,672,021.1838	568,653.5335
31	32	S 56°53'26.39" E	280.274	32	2,671,868.0874	568,888.2993
32	29	N 46°41'49.60" E	317.733	29	2,672,086.0064	569,119.5260
SUPERFICIE = 95,476.774 m2						